


MULTITHERM

Fussboden-Heizung Ges.m.b.H. & Co. KG.

1230 Wien, Kolpingstr. 6 Tel.(0043 1) 616 12 57 Fax (0043 1) 616 12 59

Wien, Jänner 2013

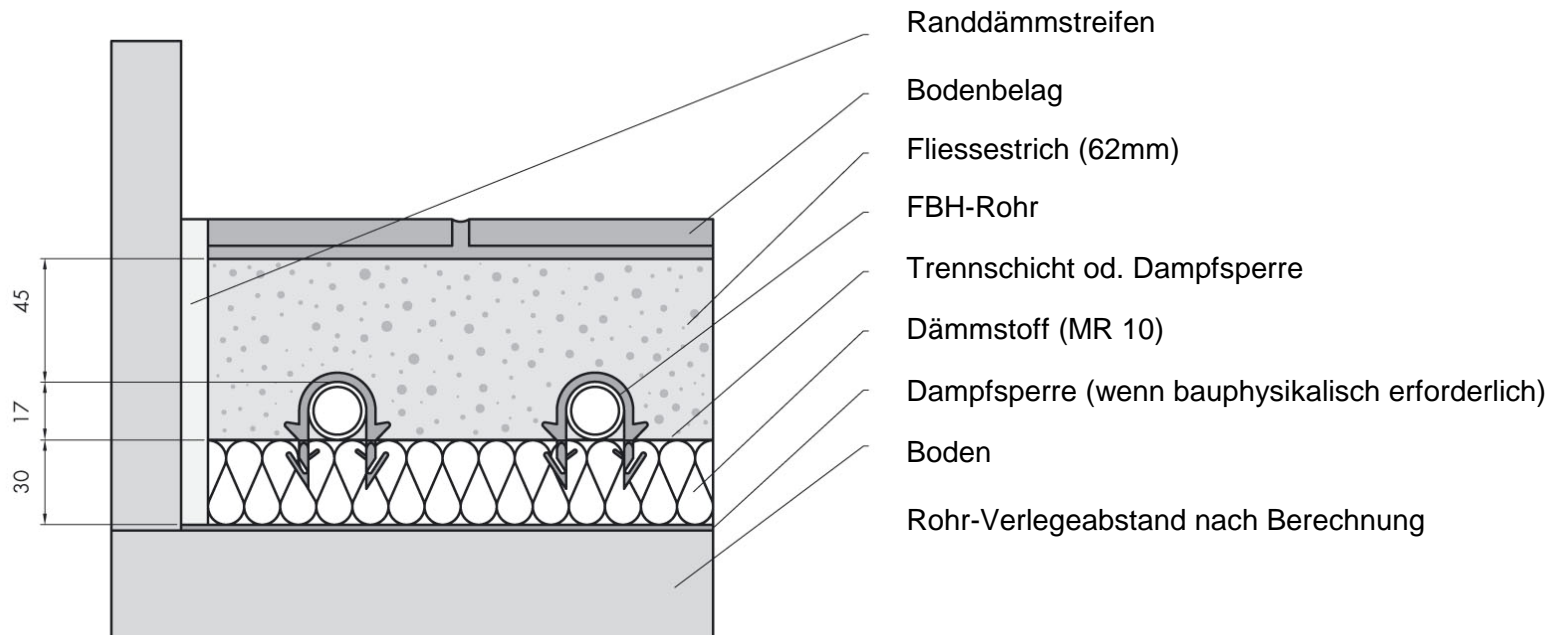

Fussbodenaufbau – MULTIROLL MR 10 (Tackersystem)